
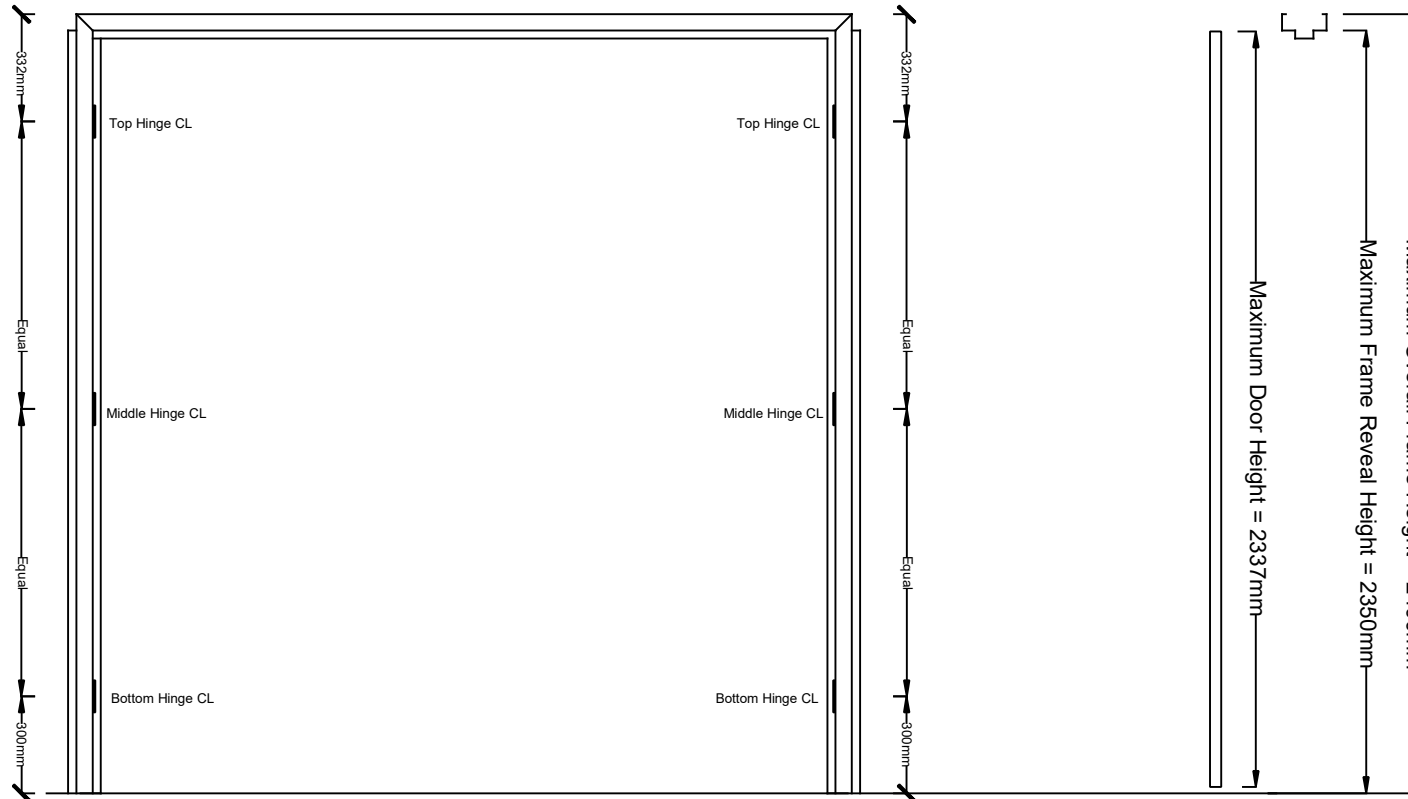


Overall Frame Height: up to 2400mm  
 Overall Frame Width: up to 2400mm

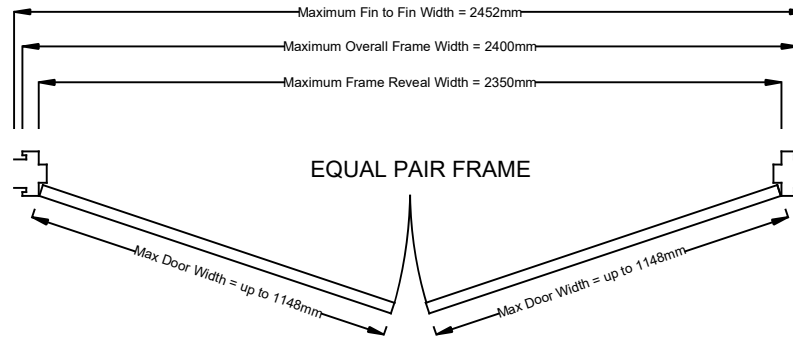

# Taylor's Doors & Frames Pty Ltd

20 Orchard Road  
 Brookvale NSW 2100  
 Ph: + 61 2 9905 1222  
 Email: admin@taylorsdoors.com.au

General Notes:

**NOT TO SCALE**

[www.taylorsdoors.com.au](http://www.taylorsdoors.com.au)

Drawn By: Peter Mole

Date: 23rd April 2015

Drawing ID: 24002400ElevationNG

Sheet:

1 of 1

Revision: A