


Overall Frame Height: up to 2400mm
 Overall Frame Width: up to 2400mm

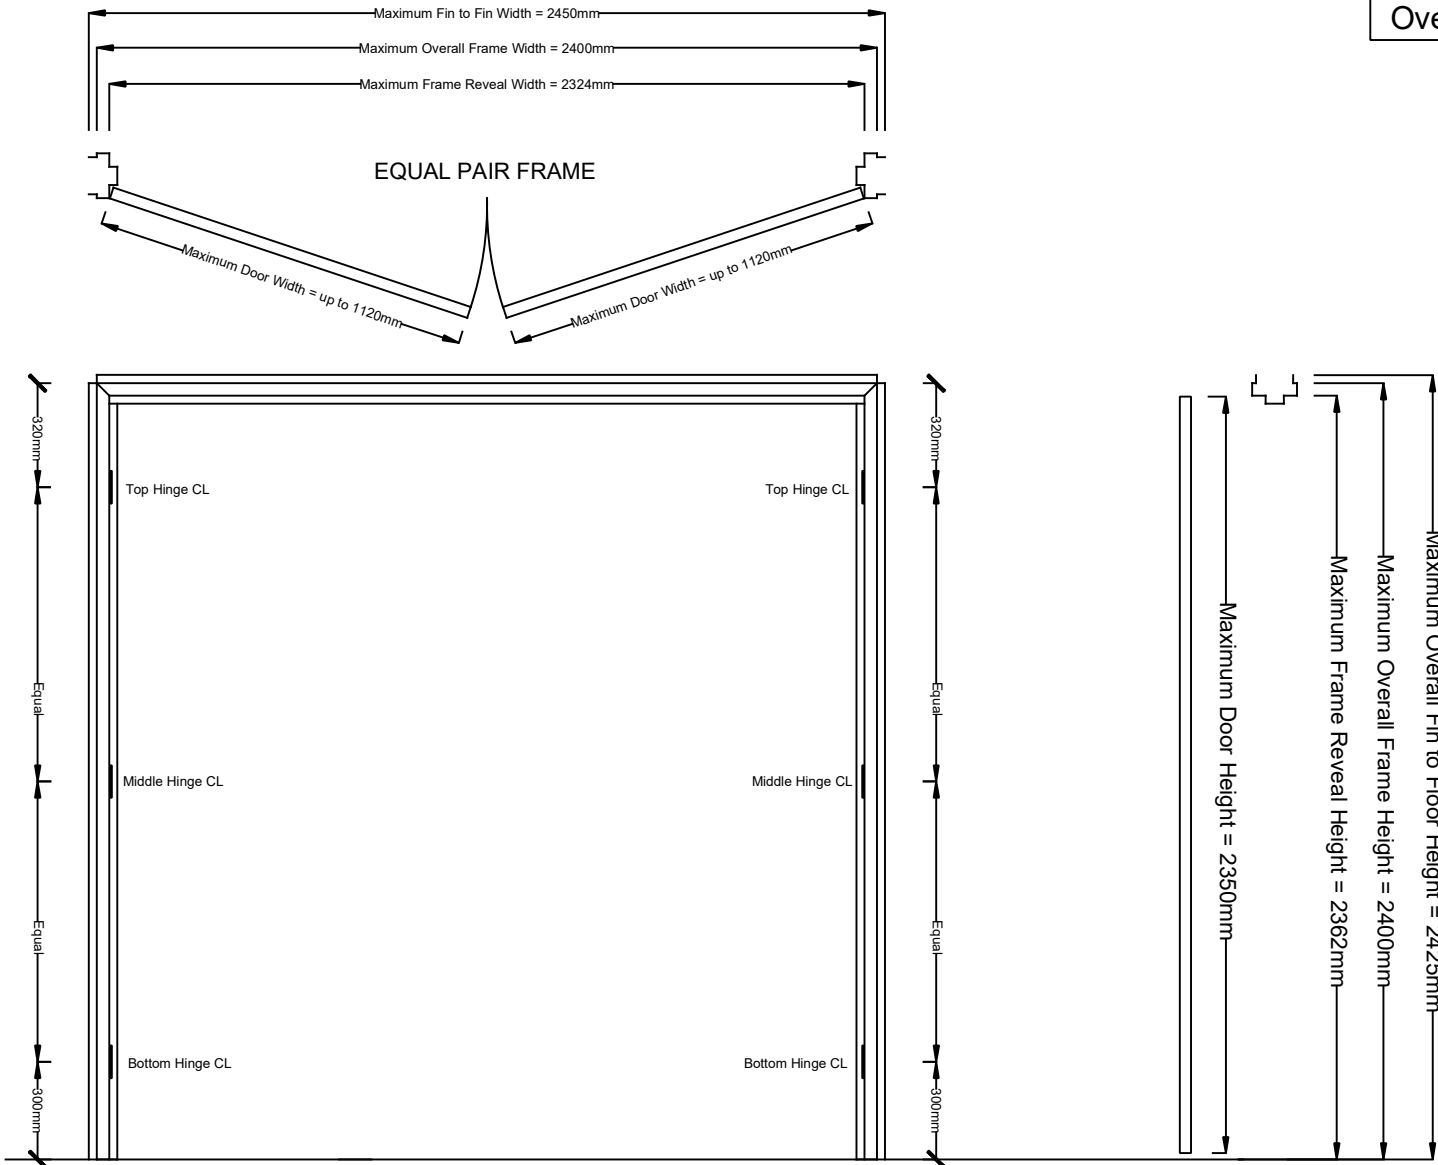

Taylor's Doors & Frames Pty Ltd

20 Orchard Road
 Brookvale NSW 2100
 Ph: + 61 2 9905 1222
 Email: admin@taylor'sdoors.com.au

General Notes:
 NOT TO SCALE
www.taylor'sdoors.com.au

Drawn By: Peter Mole
 Date: 23rd April 2015
 Drawing ID: 24001200ElevationPF

Sheet:
 1 of 1
 Revision: A